



PROPOSED SOUTH ELEVATION

PROPOSED WEST ELEVATION



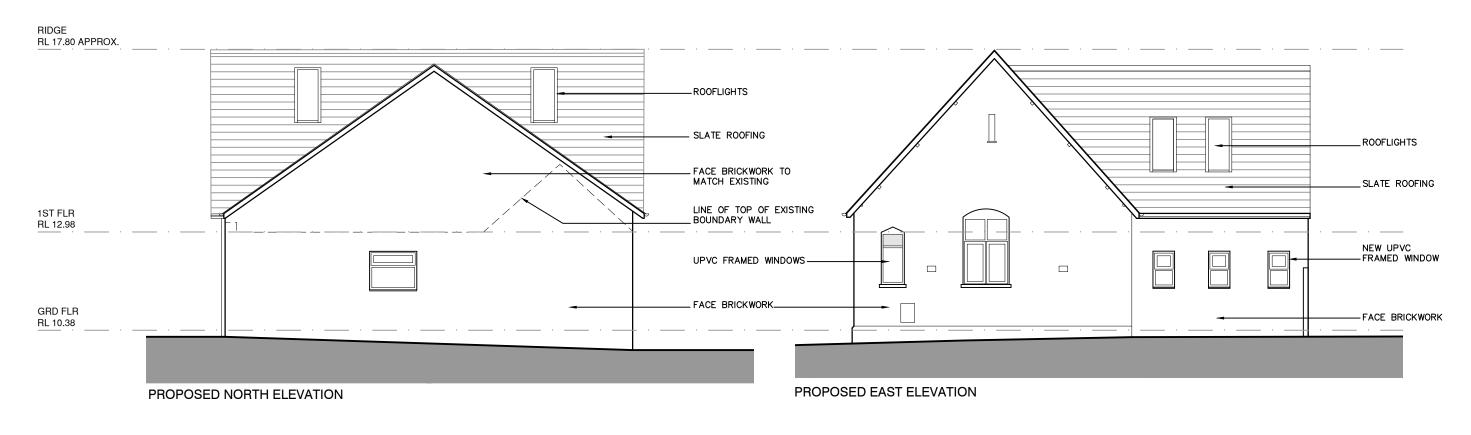

 

PROJECT: AZ-ZAHRA COMMUNITY HALL 3 CHAPEL RD ALPHINGTON, EX2 8TB STAGE: PLANNING DATE: APRIL 2022

SCALE: 1:100@A3 DRAWING TITLE: PROPOSED ELEVATIONS

DRAWING NO .:

A104